

DIST	COUNTY	ROUTE	POST MILES TOTAL PROJECT	SHEET No.	TOTAL SHEETS
X	X	X	X	X	X

REGISTERED CIVIL ENGINEER

DATE

X

PLANS APPROVAL DATE

REGISTERED PROFESSIONAL ENGINEER

No.

X


Exp.

X


CIVIL

STATE OF CALIFORNIA

The State of California or its officers or agents shall not be responsible for the accuracy or completeness of electronic copies of this plan sheet.

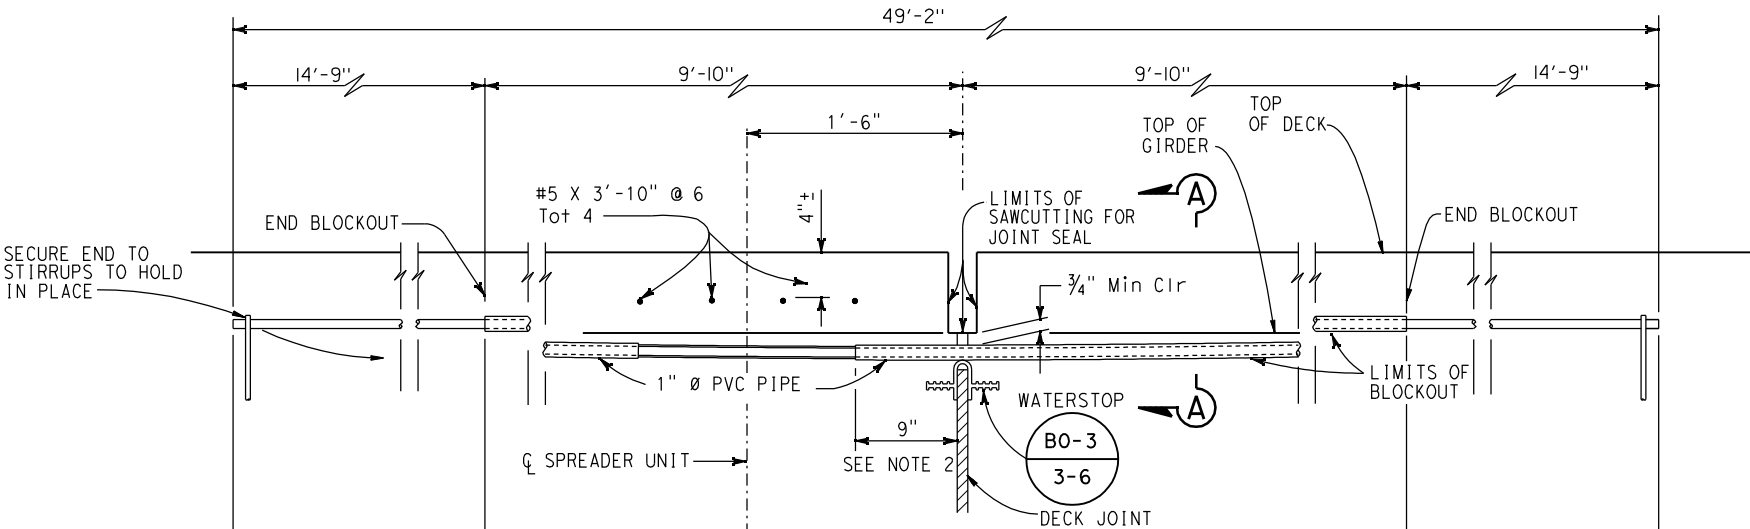


ELEVATION  
( BLOCKOUT CONDITION SHOWN )

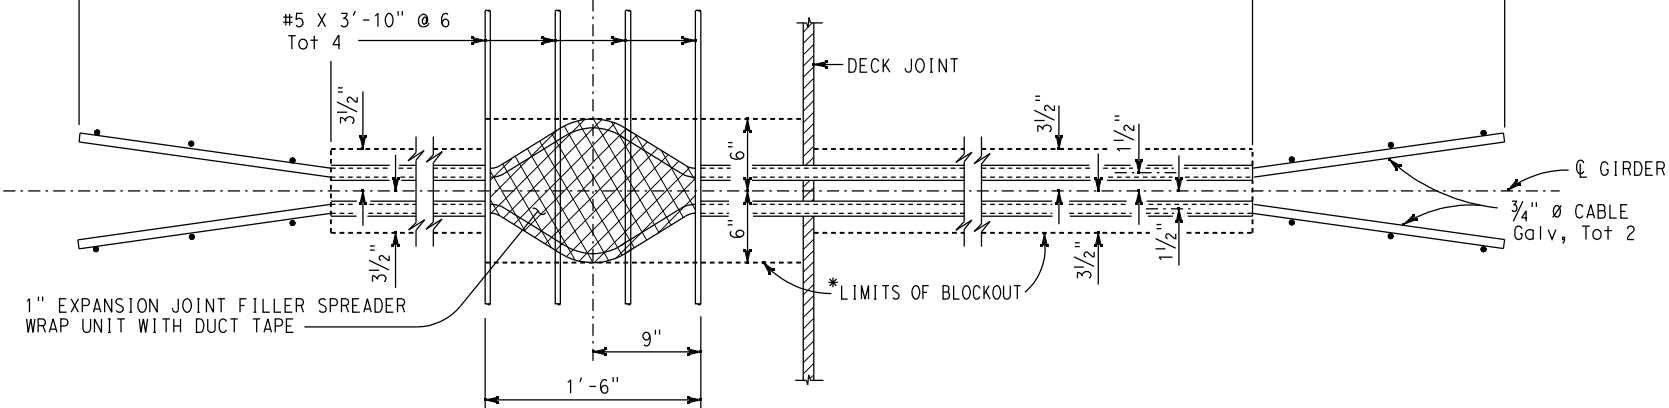


PLAN  
( BLOCKOUT CONDITION SHOWN )

- NOTES:
1. Seal ends of PVC pipe
  2. Grease outer surface of PVC
- \* Blockout required if placing restrainer units on top of precast girder interferes with sawcutting for joint seal

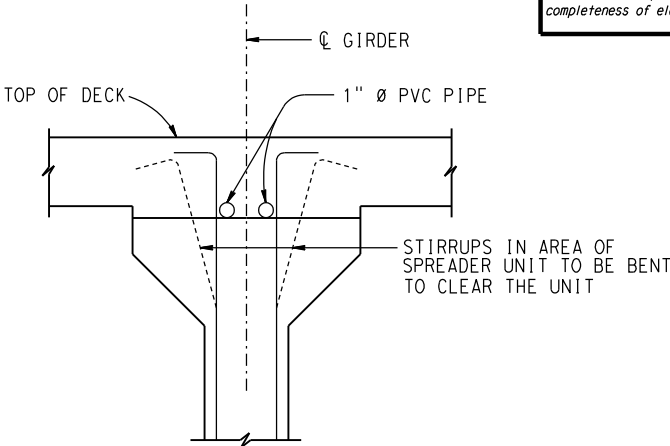

SECTION A-A  
( WITHOUT BLOCKOUT )

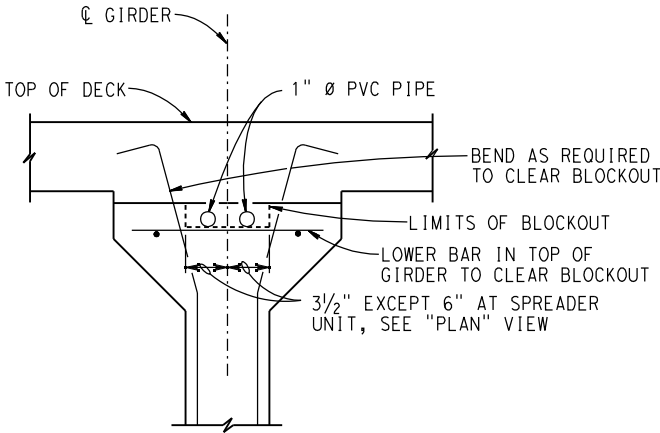

SECTION A-A  
( WITH BLOCKOUT )

NO SCALE

STANDARD DRAWING	
FILE NO. <b>xs7-060</b>	APPROVAL DATE <u>July 2011</u>

DS OSD 2147A (ENGLISH STANDARD DRAWING "XS" BORDER REV. (02-02-11))

STATE OF CALIFORNIA  
DEPARTMENT OF TRANSPORTATION

DIVISION OF  
ENGINEERING SERVICES

BRIDGE NO.
X
POST MILE
X

**X**  
**CABLE RESTRAINER TYPE 5**

UNIT: X  
PROJECT NUMBER & PHASE: X

CONTRACT NO.: X

DISREGARD PRINTS BEARING  
EARLIER REVISION DATES

REVISION DATES	SHEET	OF
	X	X

FILE => \$REQUEST

TIME PLOTTED => \$DATE  
DATE PLOTTED => \$DATE  
USERNAME => \$USER